


A

A

# Imprejmuire teren si poarta de acces

sc 1:50

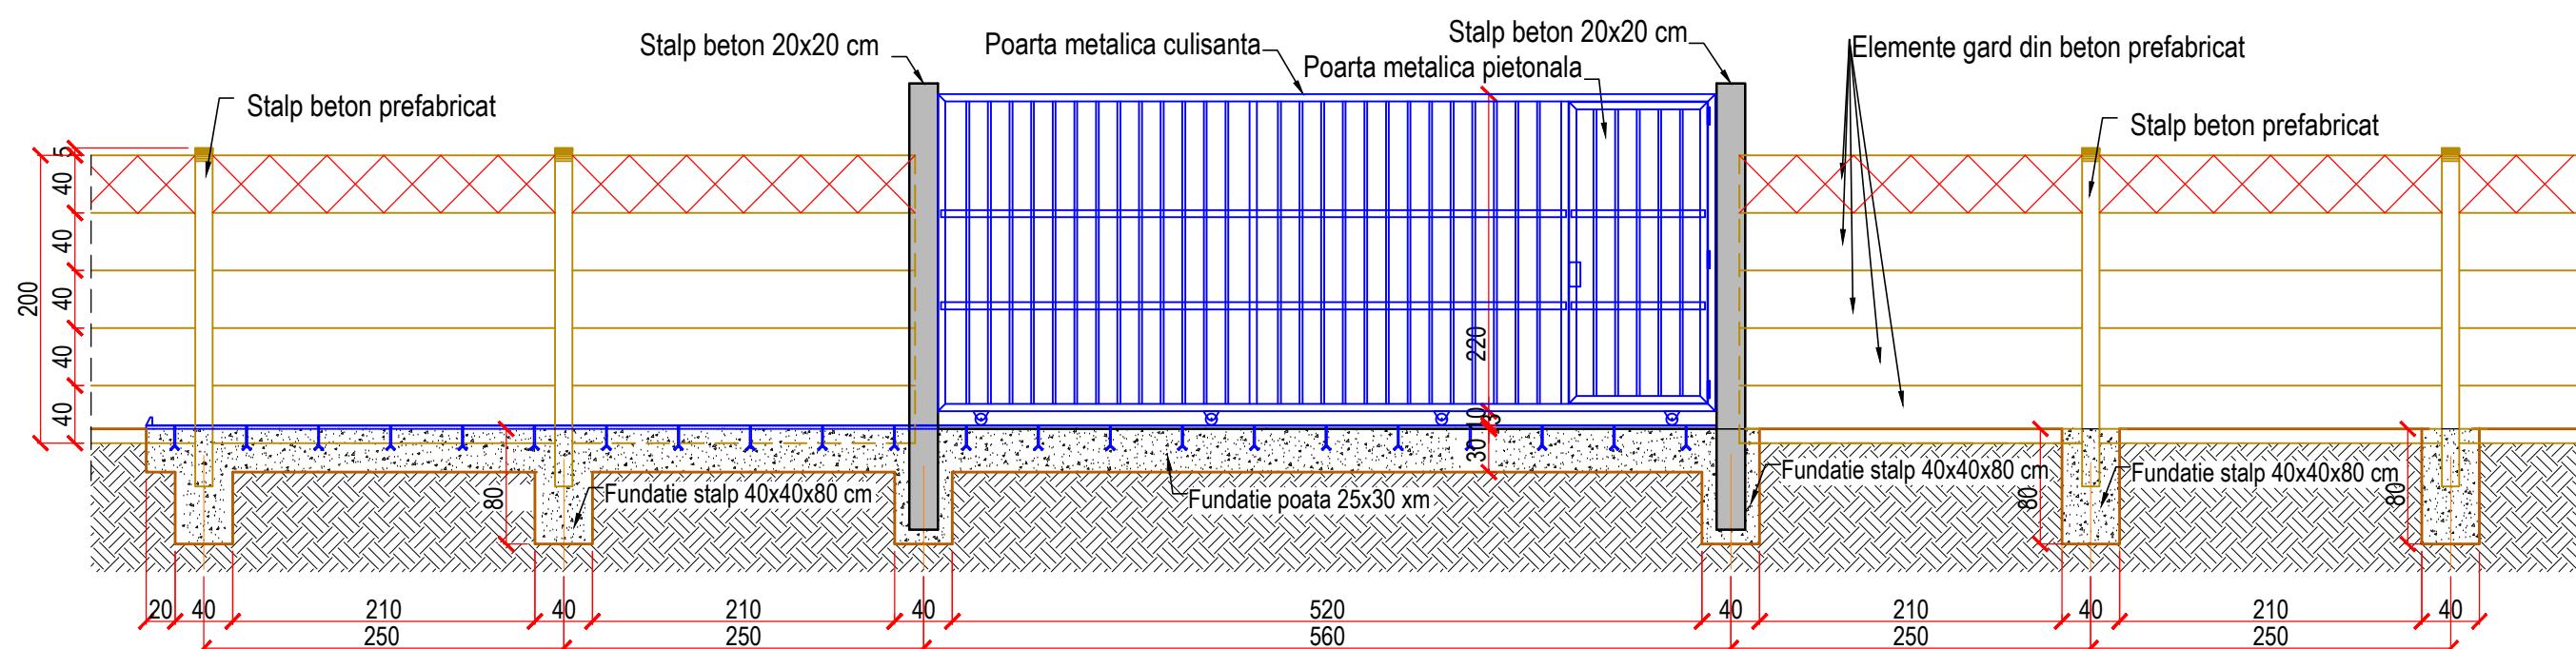

B

B

C

C

D

D

E

E

F

F

Revizia	Nume	Data	Motivul revizuirii si documentul			
Autoritatea contractanta/Beneficiar:	Denumire proiect: <b>"IMPREJMUIRE TEREN SI REALIZARE PLATFORMA TEHNOLOGICA BETONATA DIN STRADA PROTECTIA PLANTELOR" - comuna Stefanestii de Jos, Jud. Ilfov</b>					
PRIMARIA COMUNEI STEFANESTII DE JOS Sos. Stefanesti, nr. 116, com. Stefanestii de Jos, jud. Ilfov Cod fiscal: 4420776, Tel.: 021.361.35.29						
Proiectant: HYDROTECH ENGINEERING & CONSULTING S.R.L.	Activitati de inginerie si consultanta tehnica Str. Santicului, nr. 14B, C2, Buftea, Ilfov Tel.: +40 731 029 881; Email: hydrotech.encon@gmail.com J23/2917/2019 CUI: 41342884		Faza			
			Contract nr. Codul documentului S.F.			
	11529 / 2020 20P02_11529-CS-DWG-005-00-R					
Titlu planșa:	Scara: 1:50 Data: 06.2020 Pagina: A3 1/1					
<b>Imprejmuire teren si poarta de acces</b>						
The reproduction, distribution and utilization of this document as well as the communication of its contents to others without explicit authorization is prohibited. Offenders will be held liable for the payment of damages. All rights reserved in the event of the grant of a patent, utility model or design HYDROTECH ENGINEERING & CONSULTING S.R.L.						
Reproducerea, distribuirea si utilizarea acestui document, cat si comunicarea continutului sau la altor persoane decat cele autorizate este interzisa. Persoanele responsabile vor fi trasate la raspundere pentru daunele aduse. Toate drepturile rezervate HYDROTECH ENGINEERING & CONSULTING S.R.L.						